
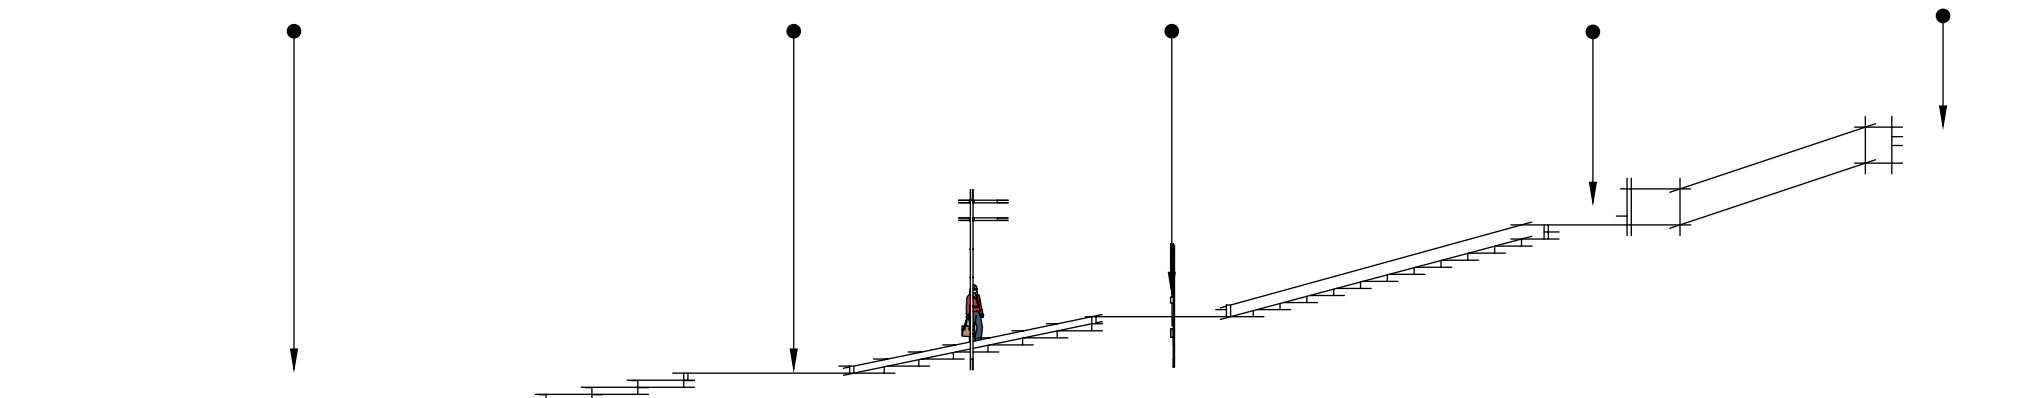



Design for UMKM BUMNag Sitapa


arsitek : roni azhar  
empistudio | 2023

# TOP VIEW

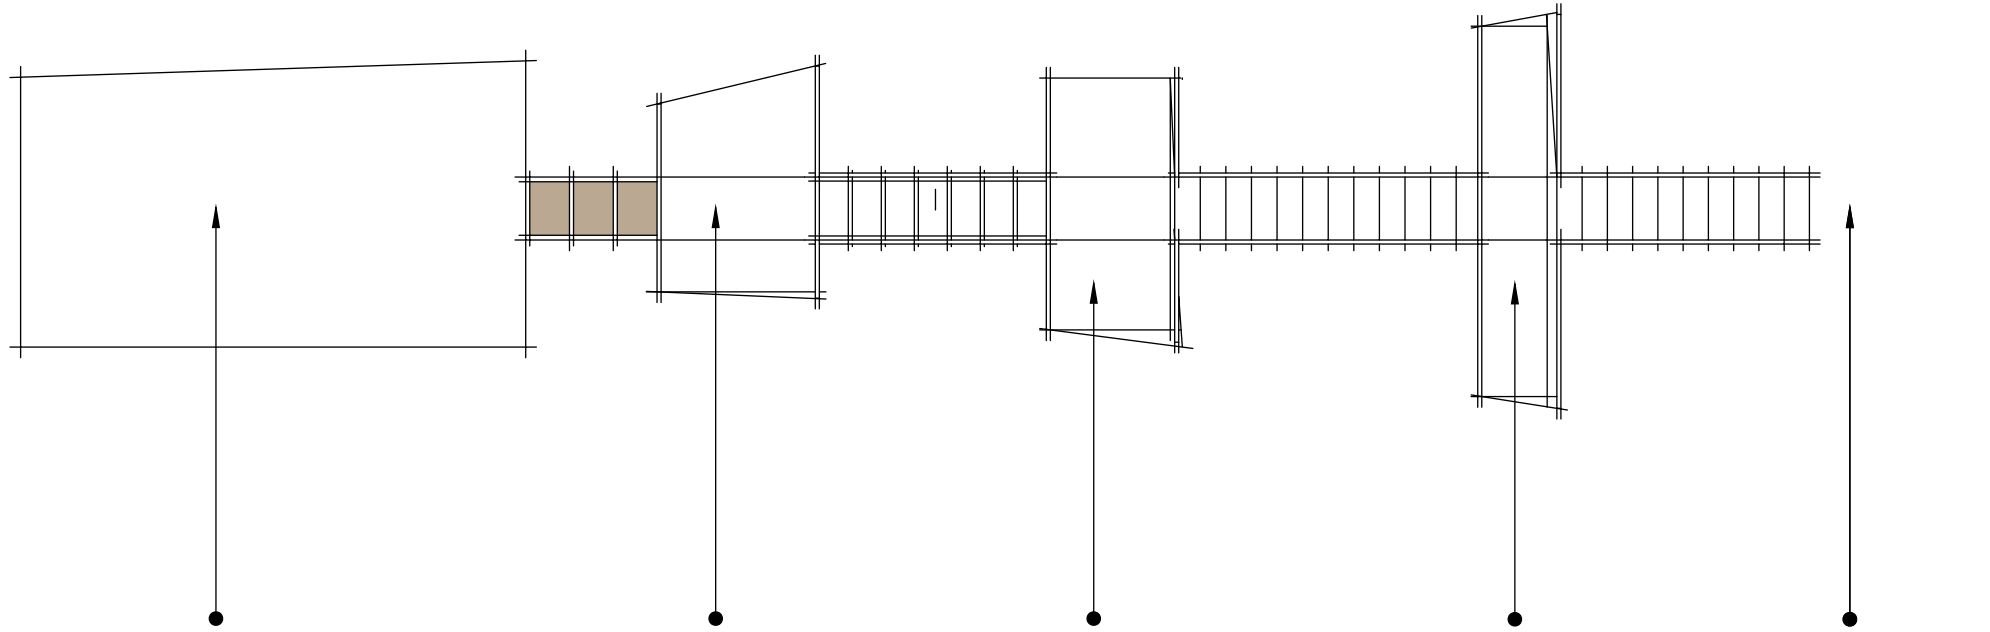

# SIDE VIEW

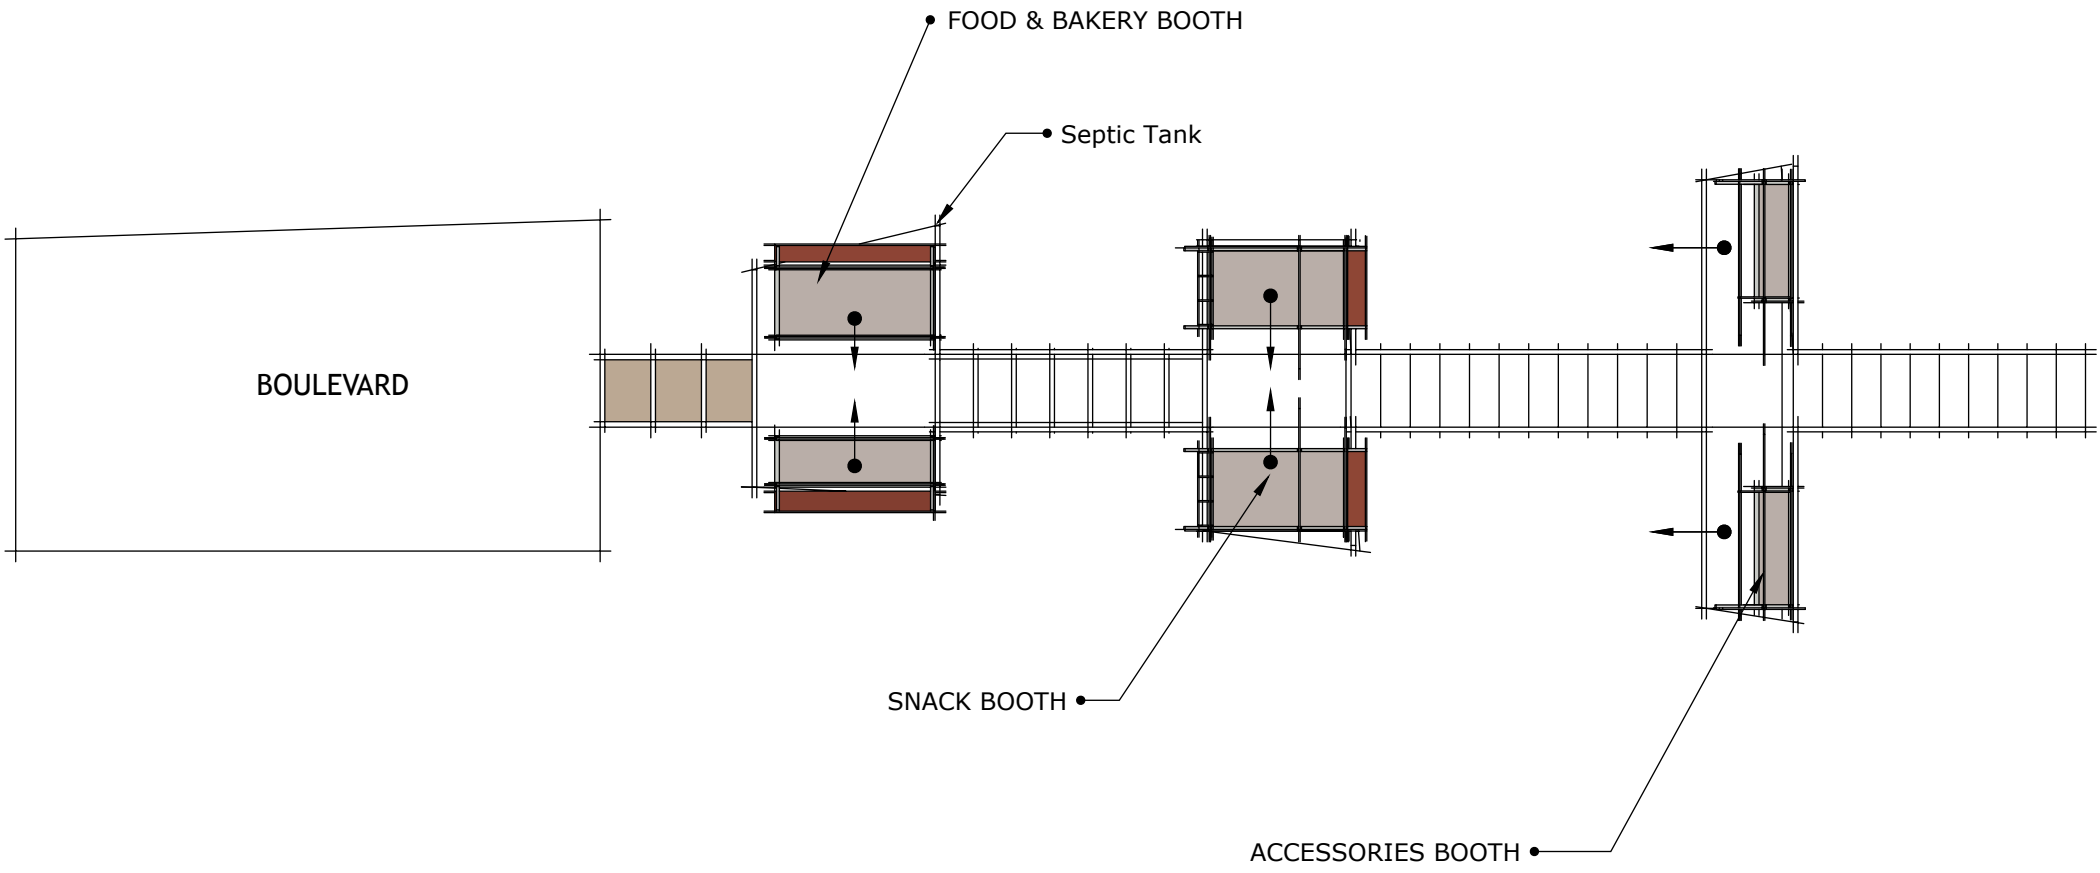


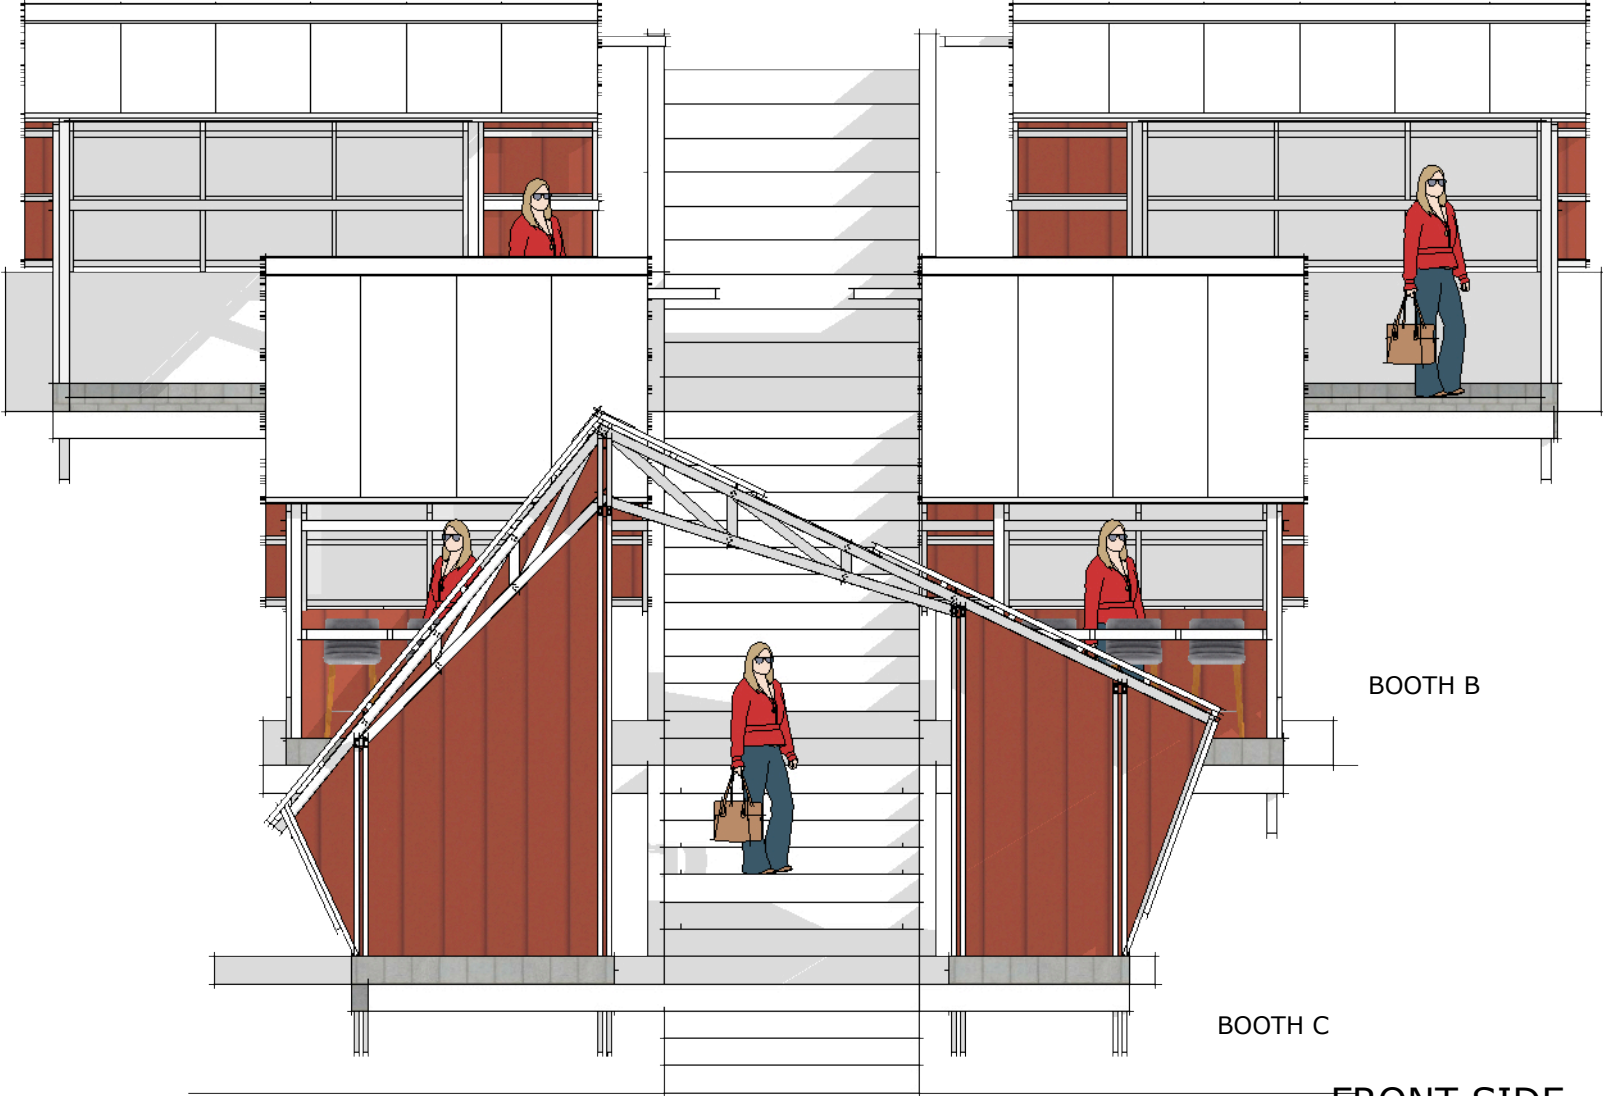



BOOTH A

BOOTH B




BOOTH C

FRONT SIDE

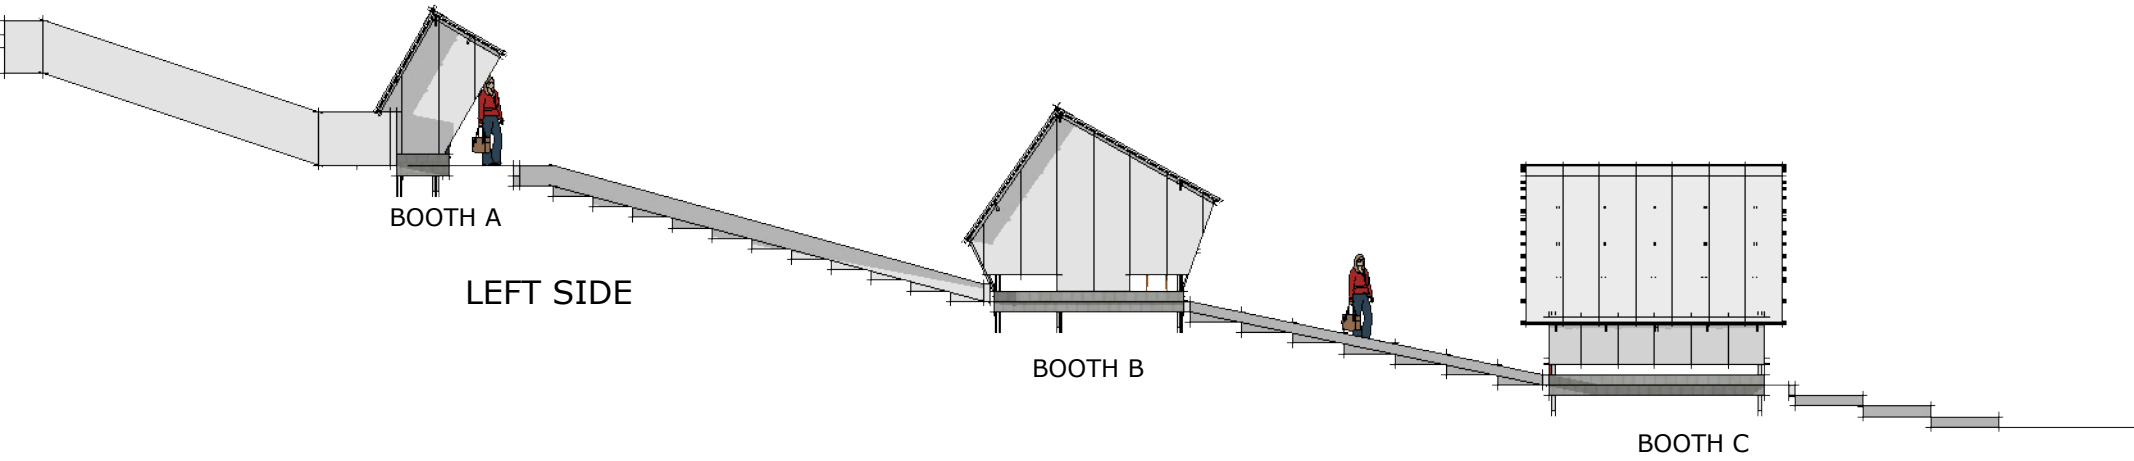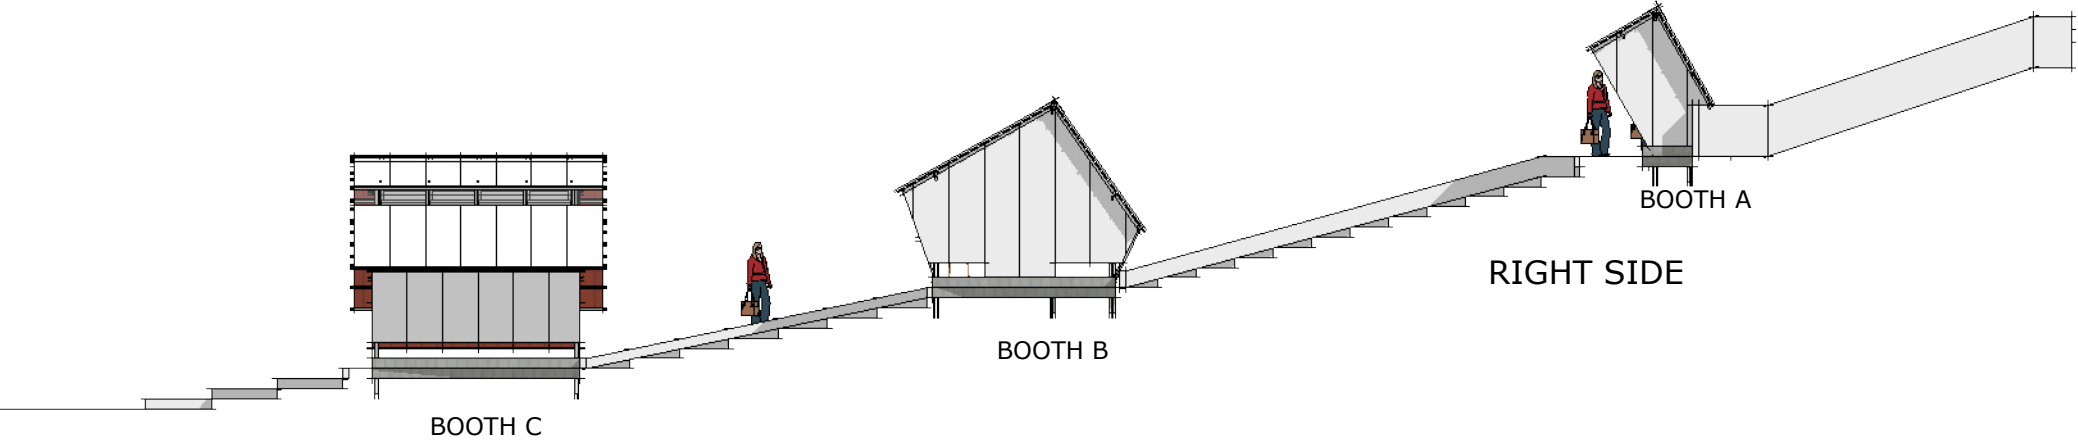


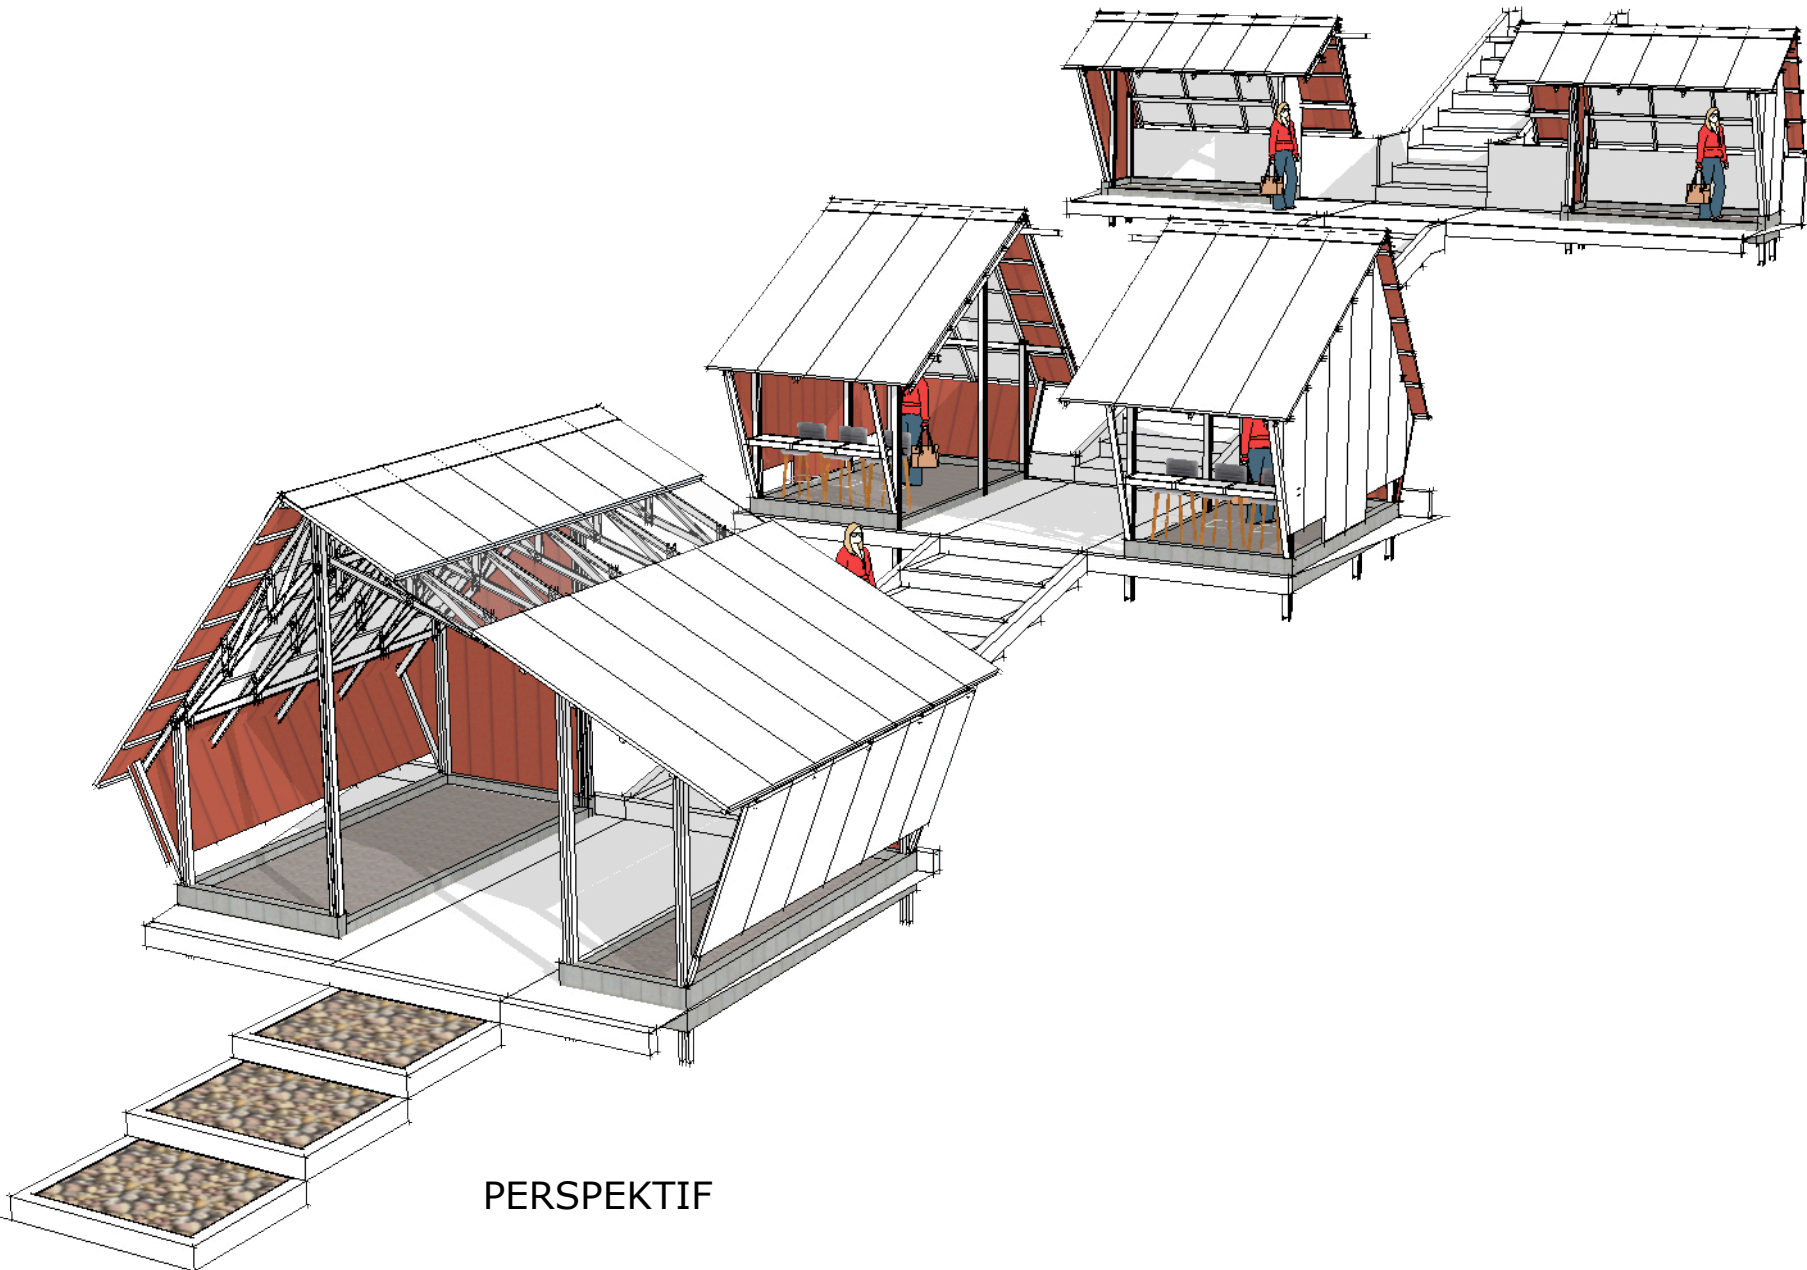


PERSPEKTIF


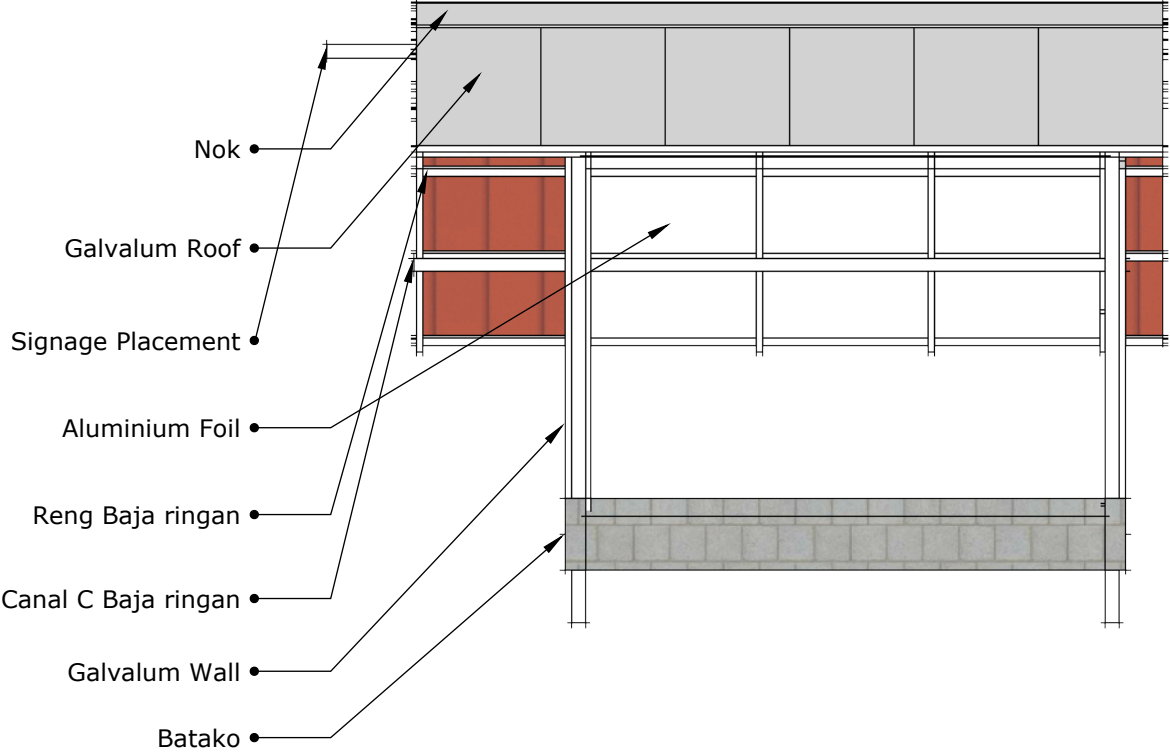
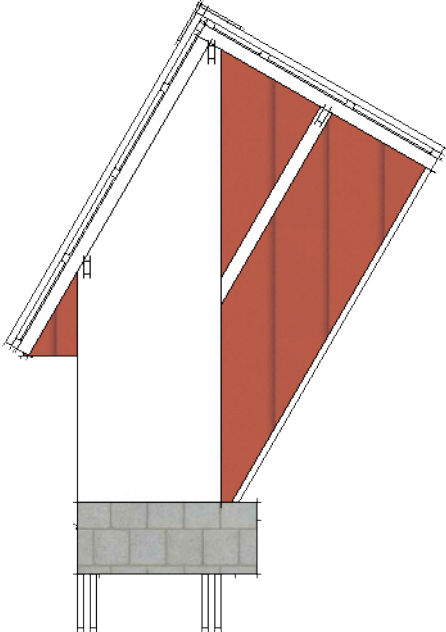
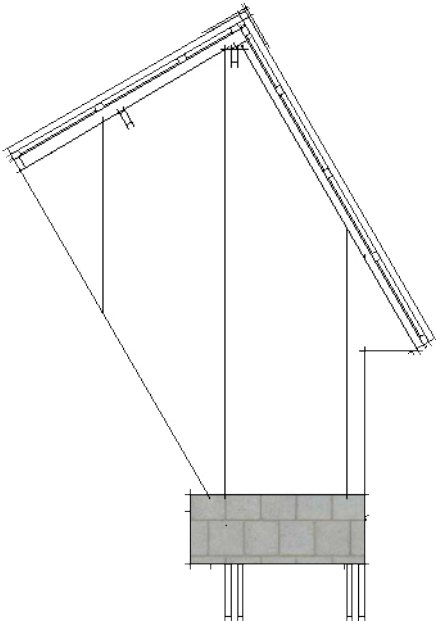




Gravel / split



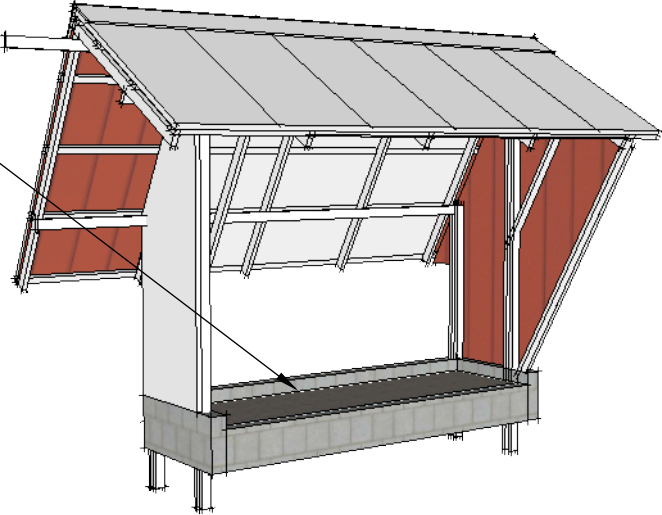




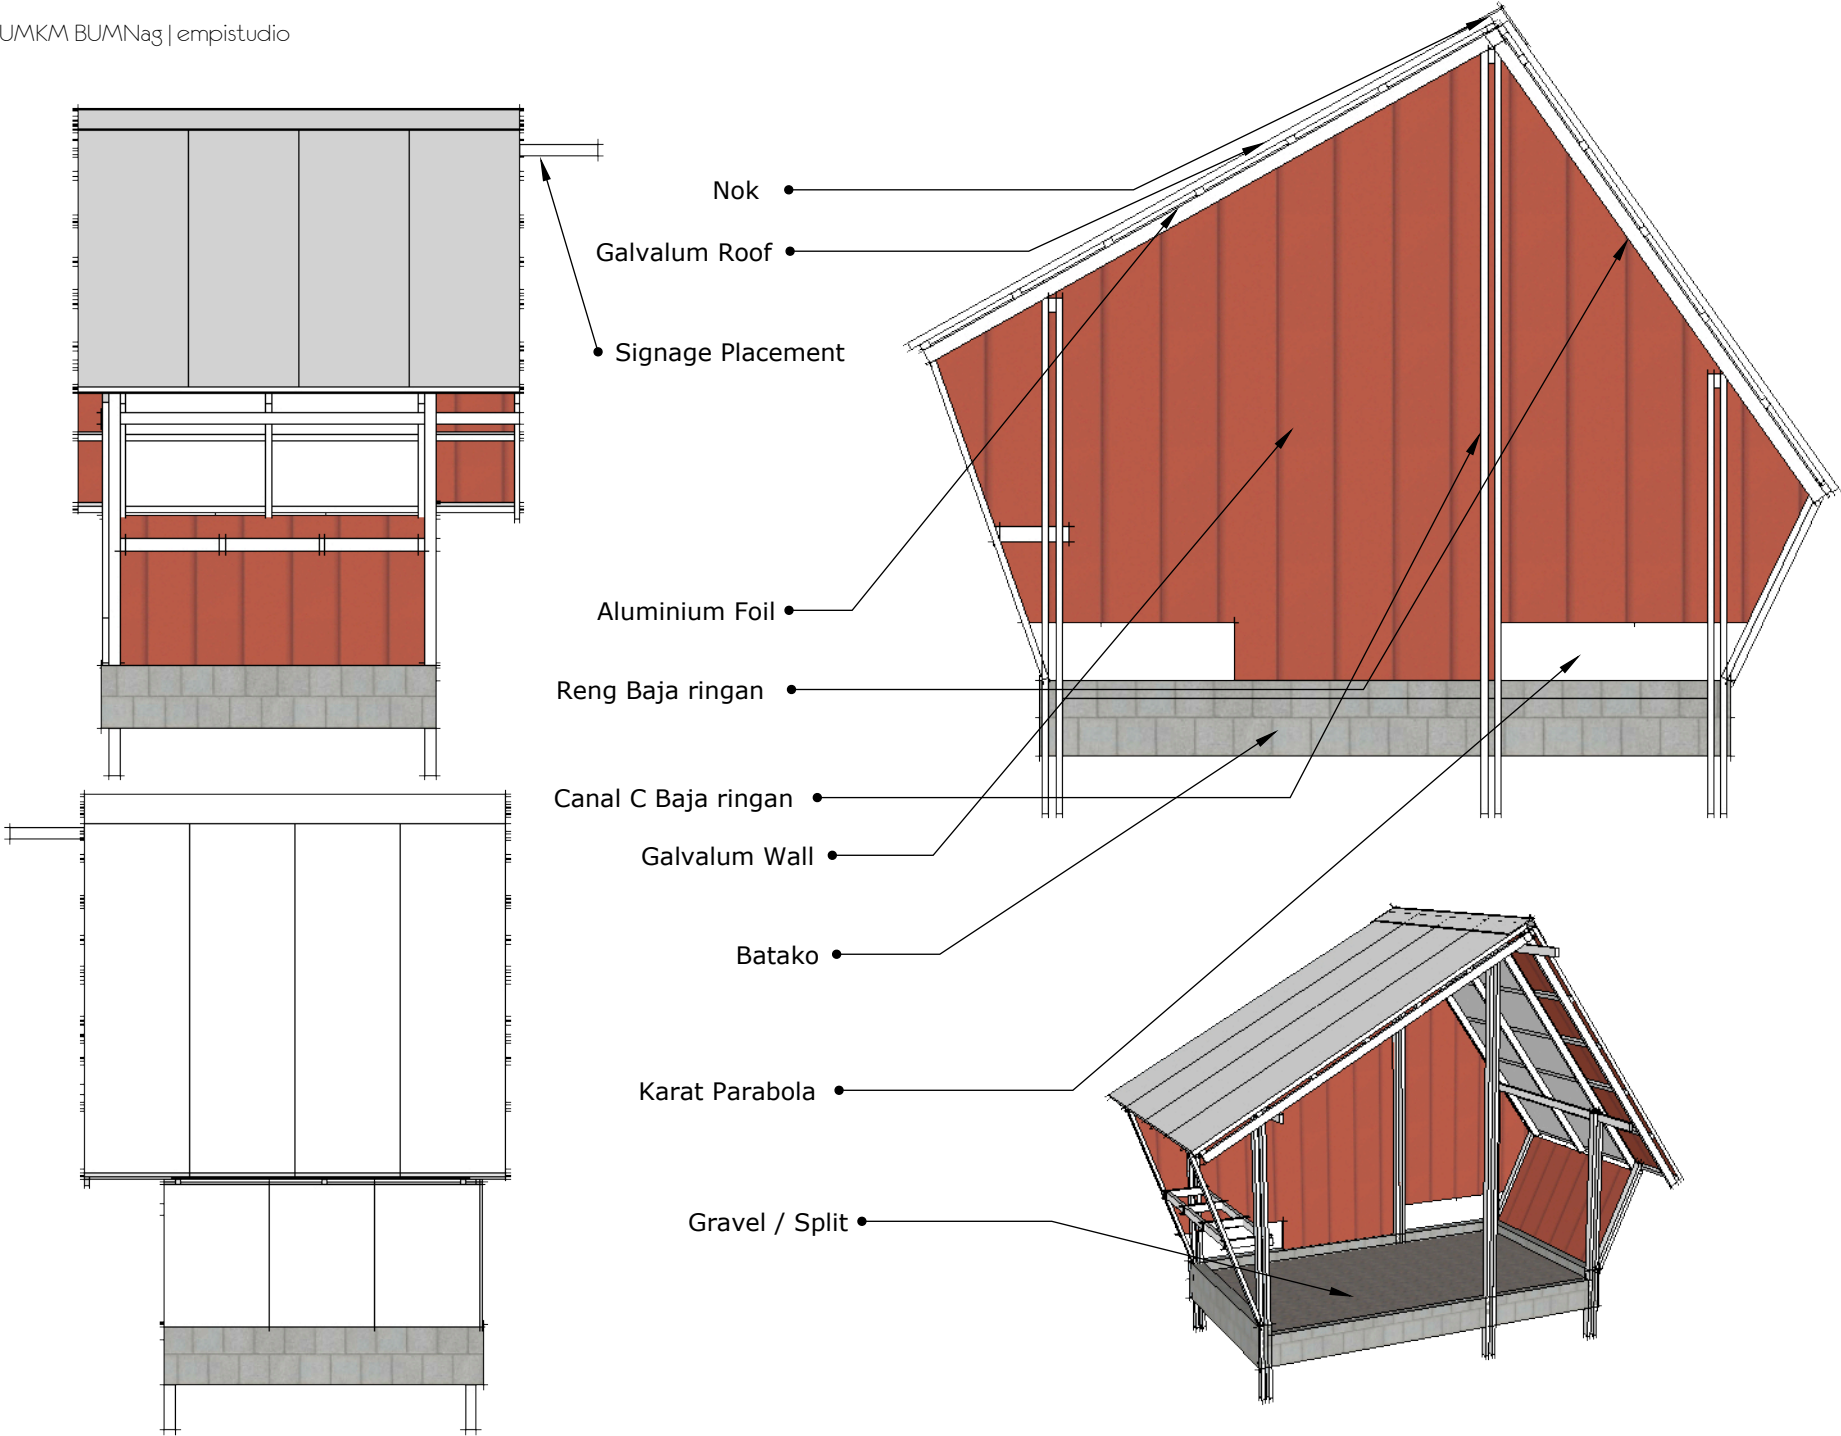





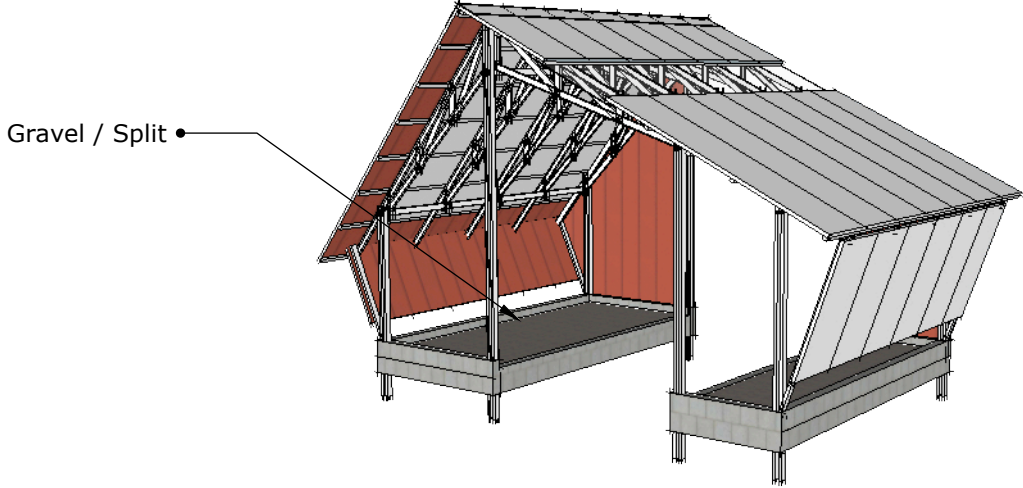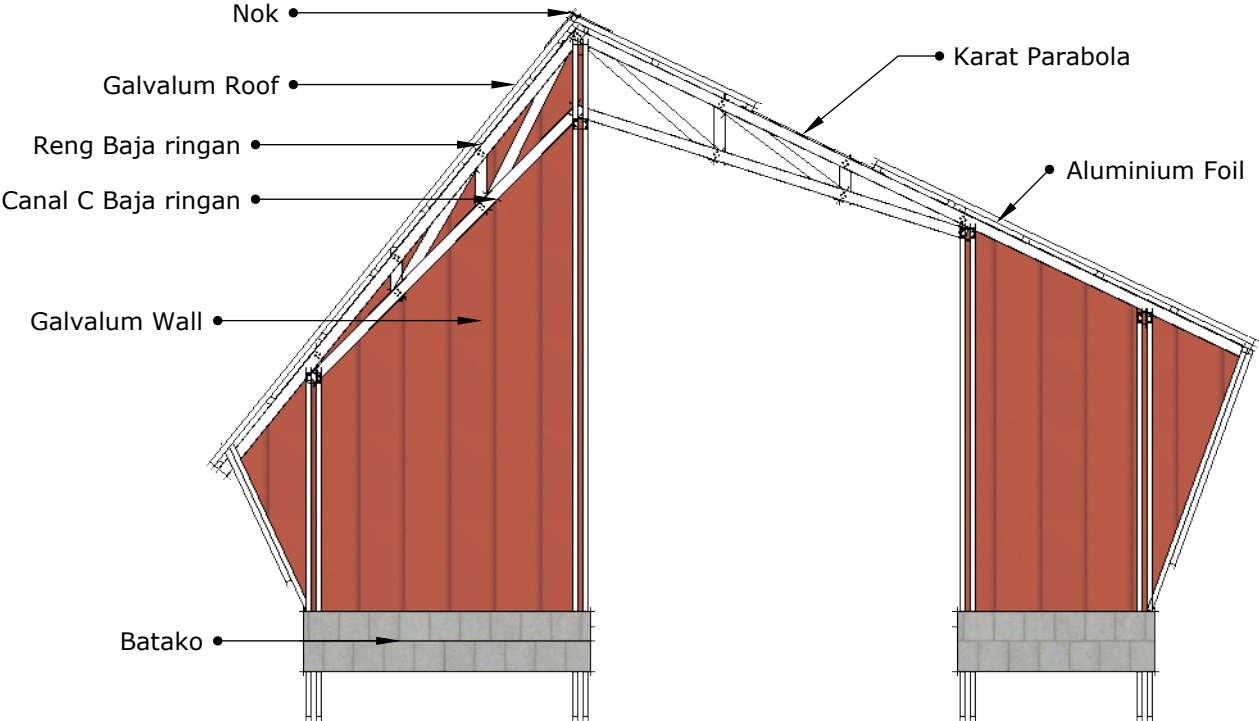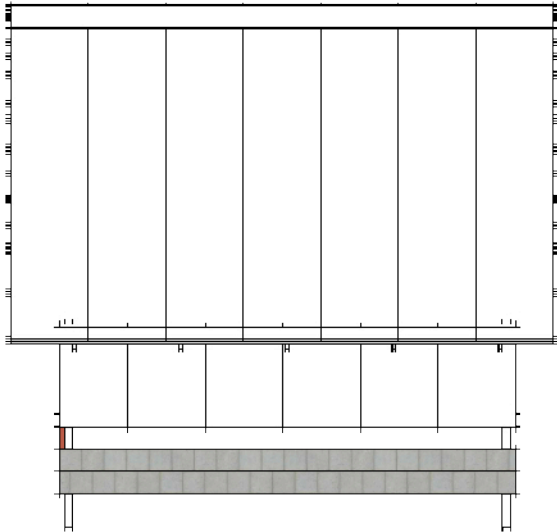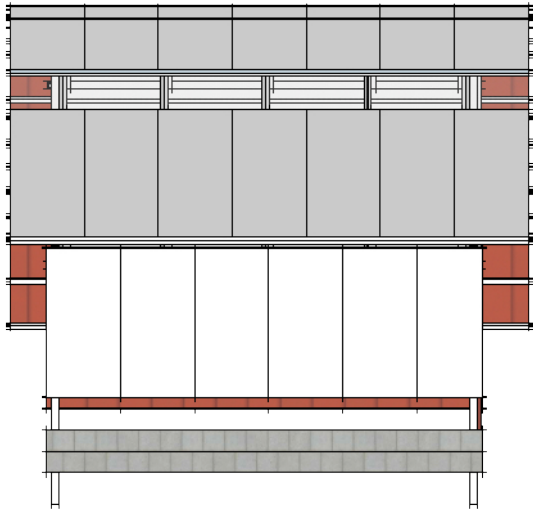


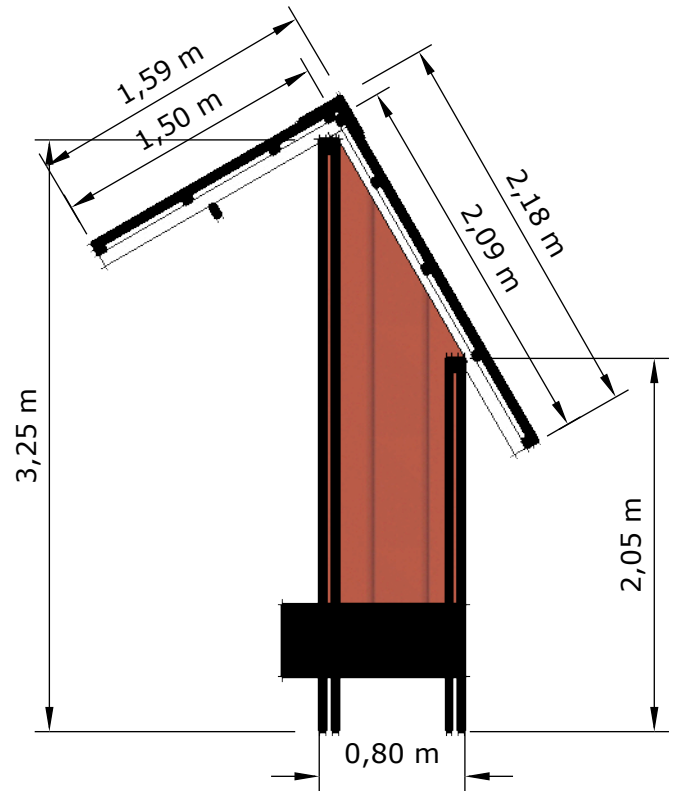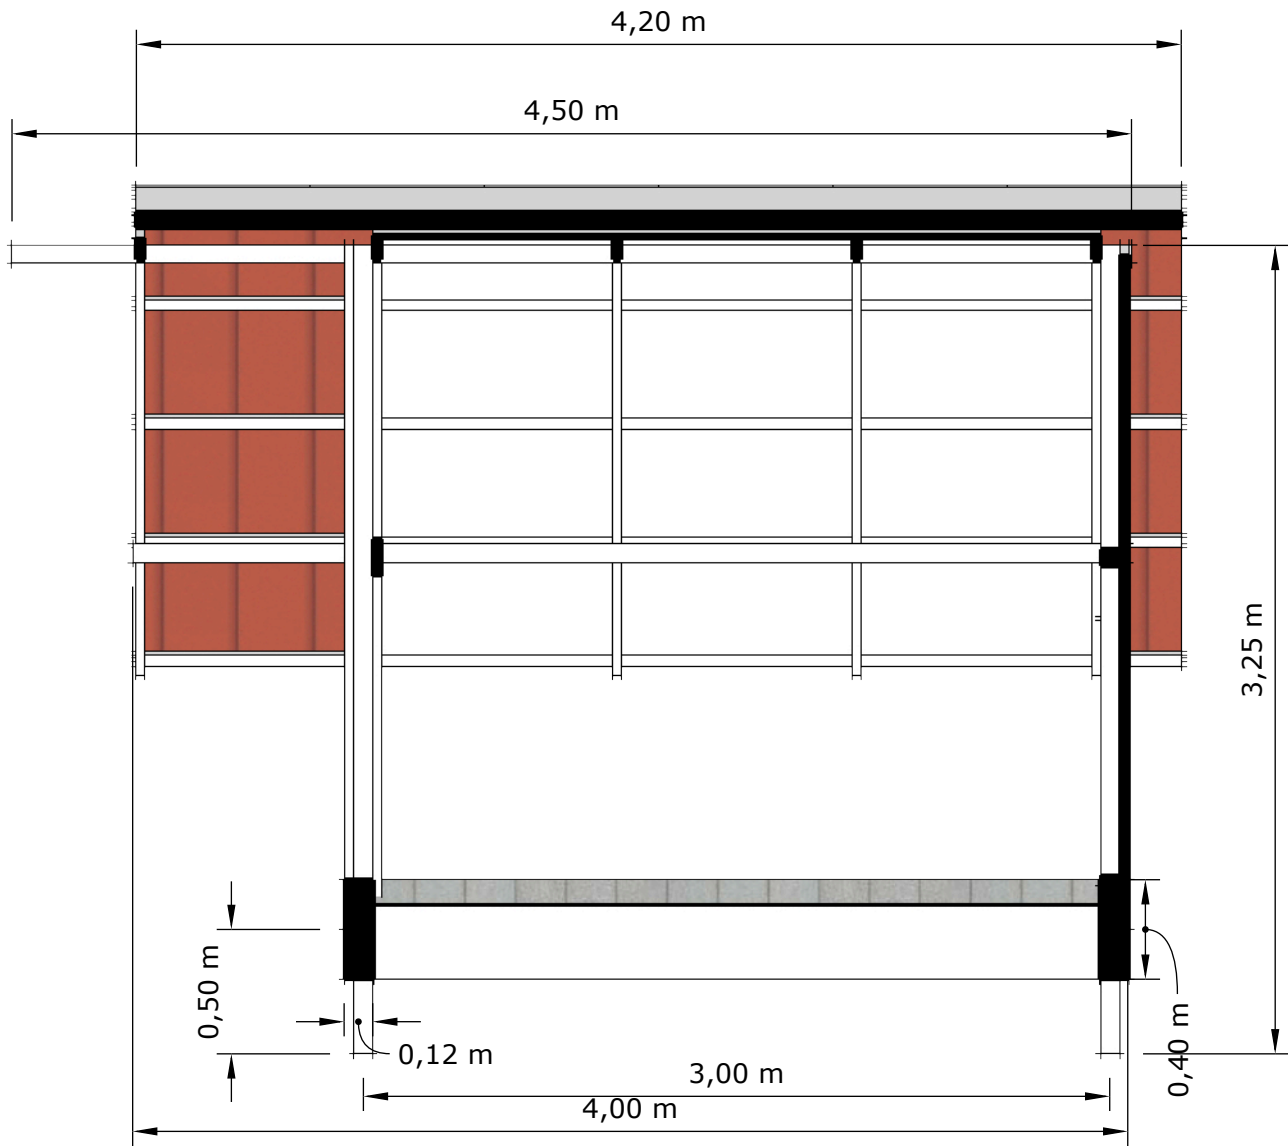


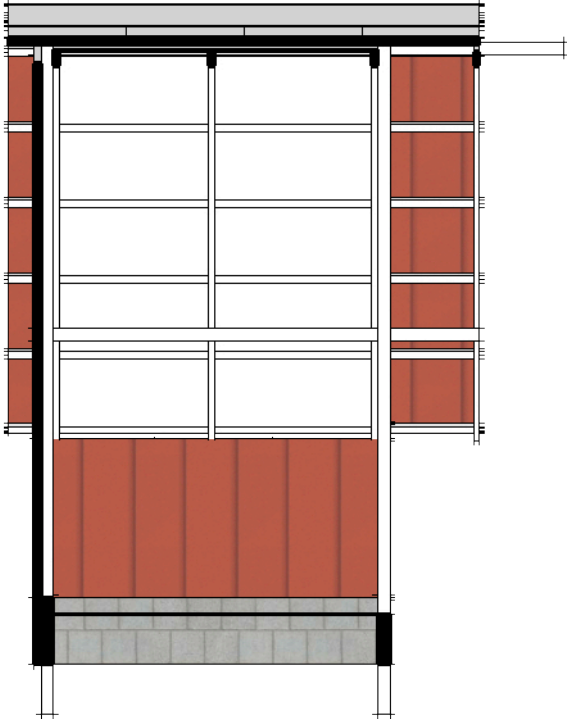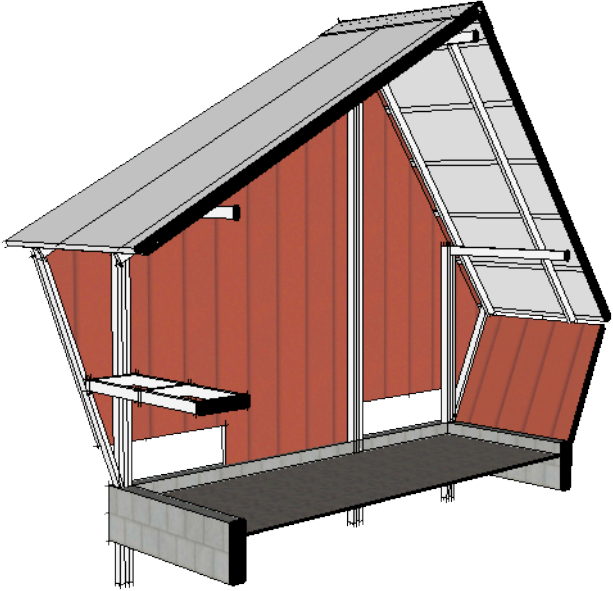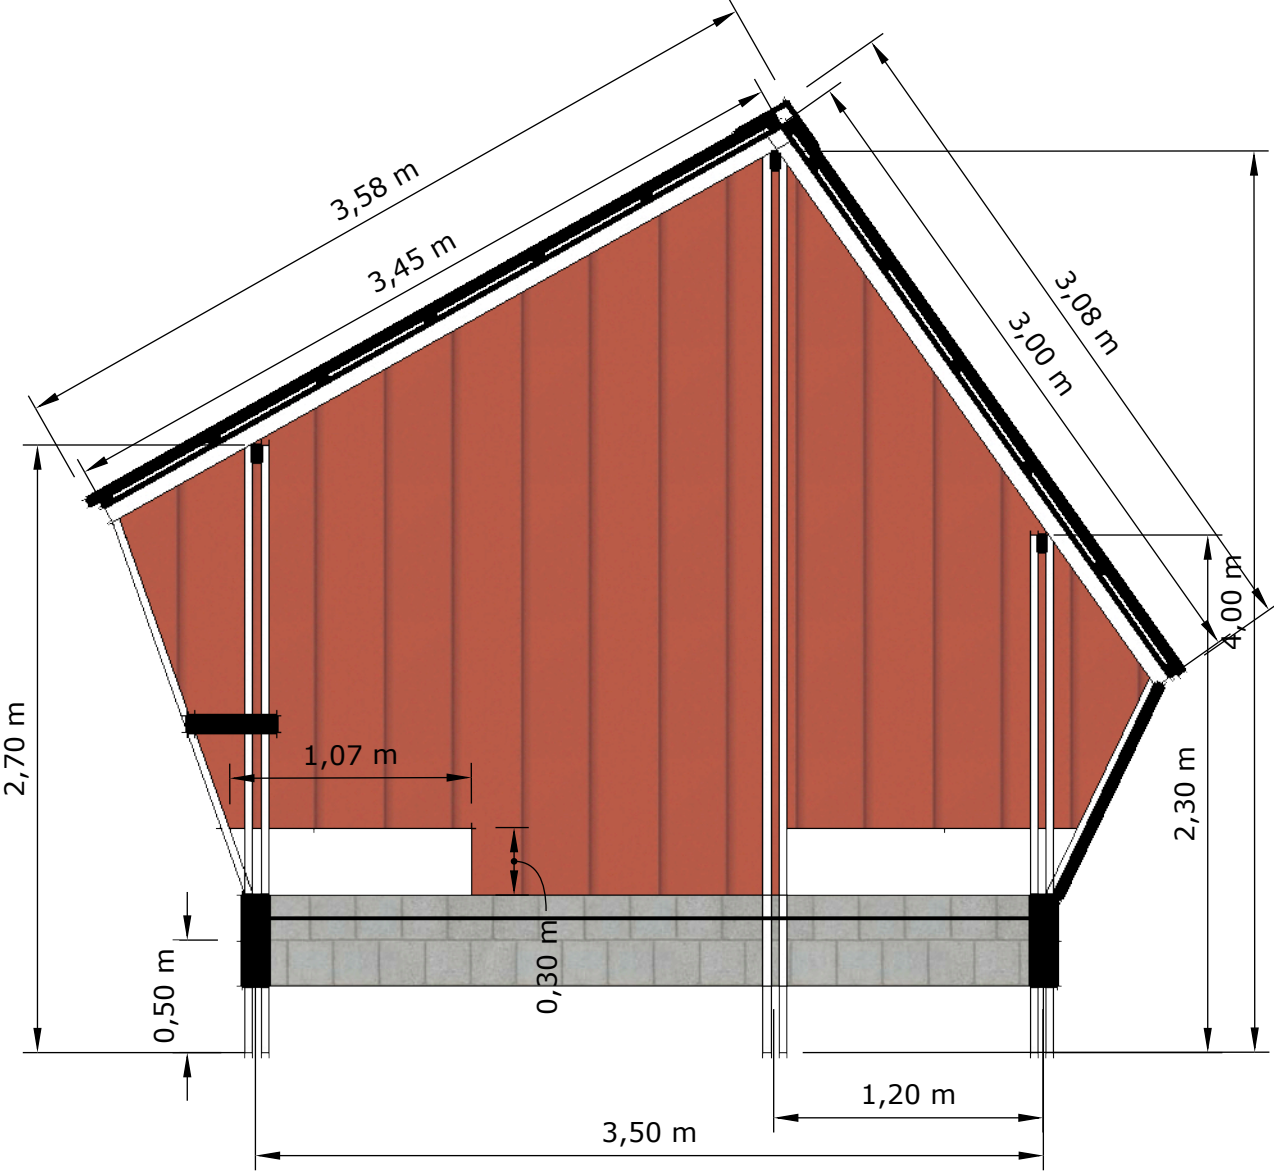


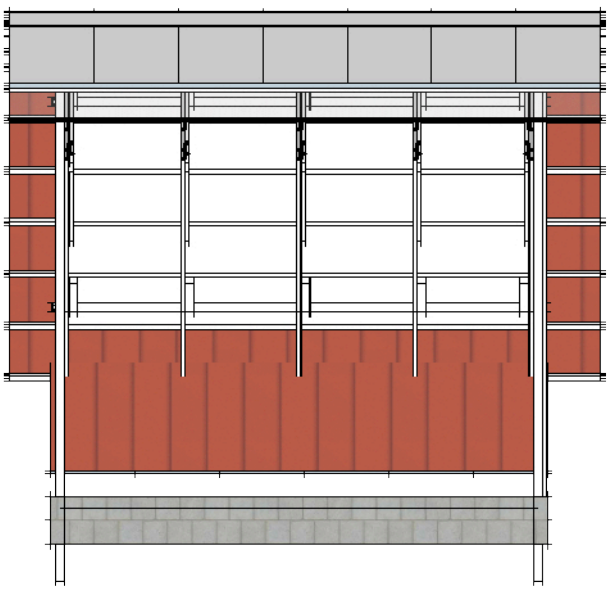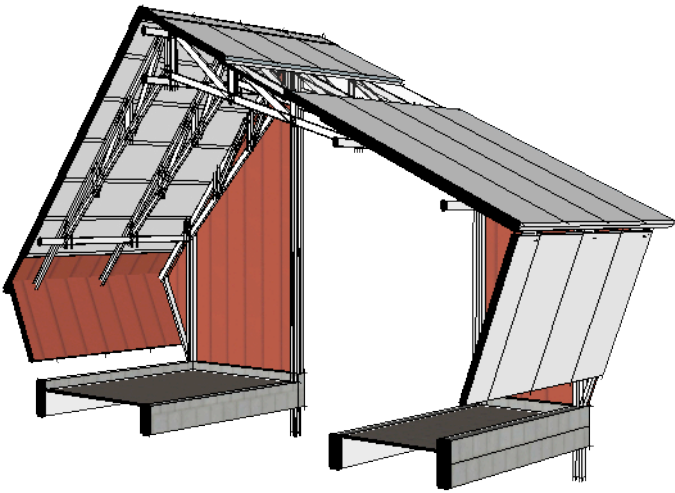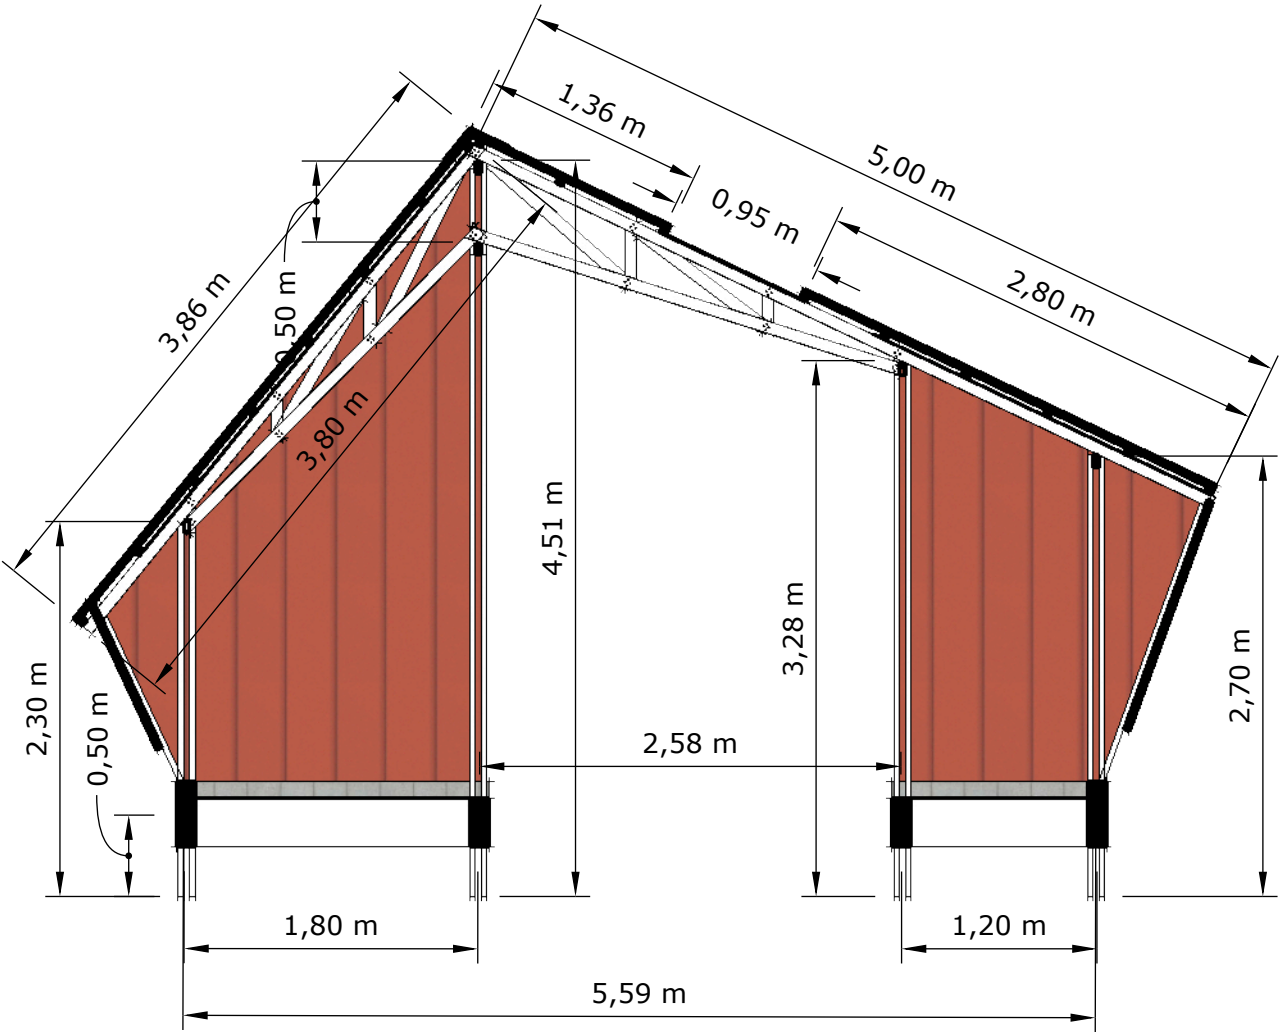

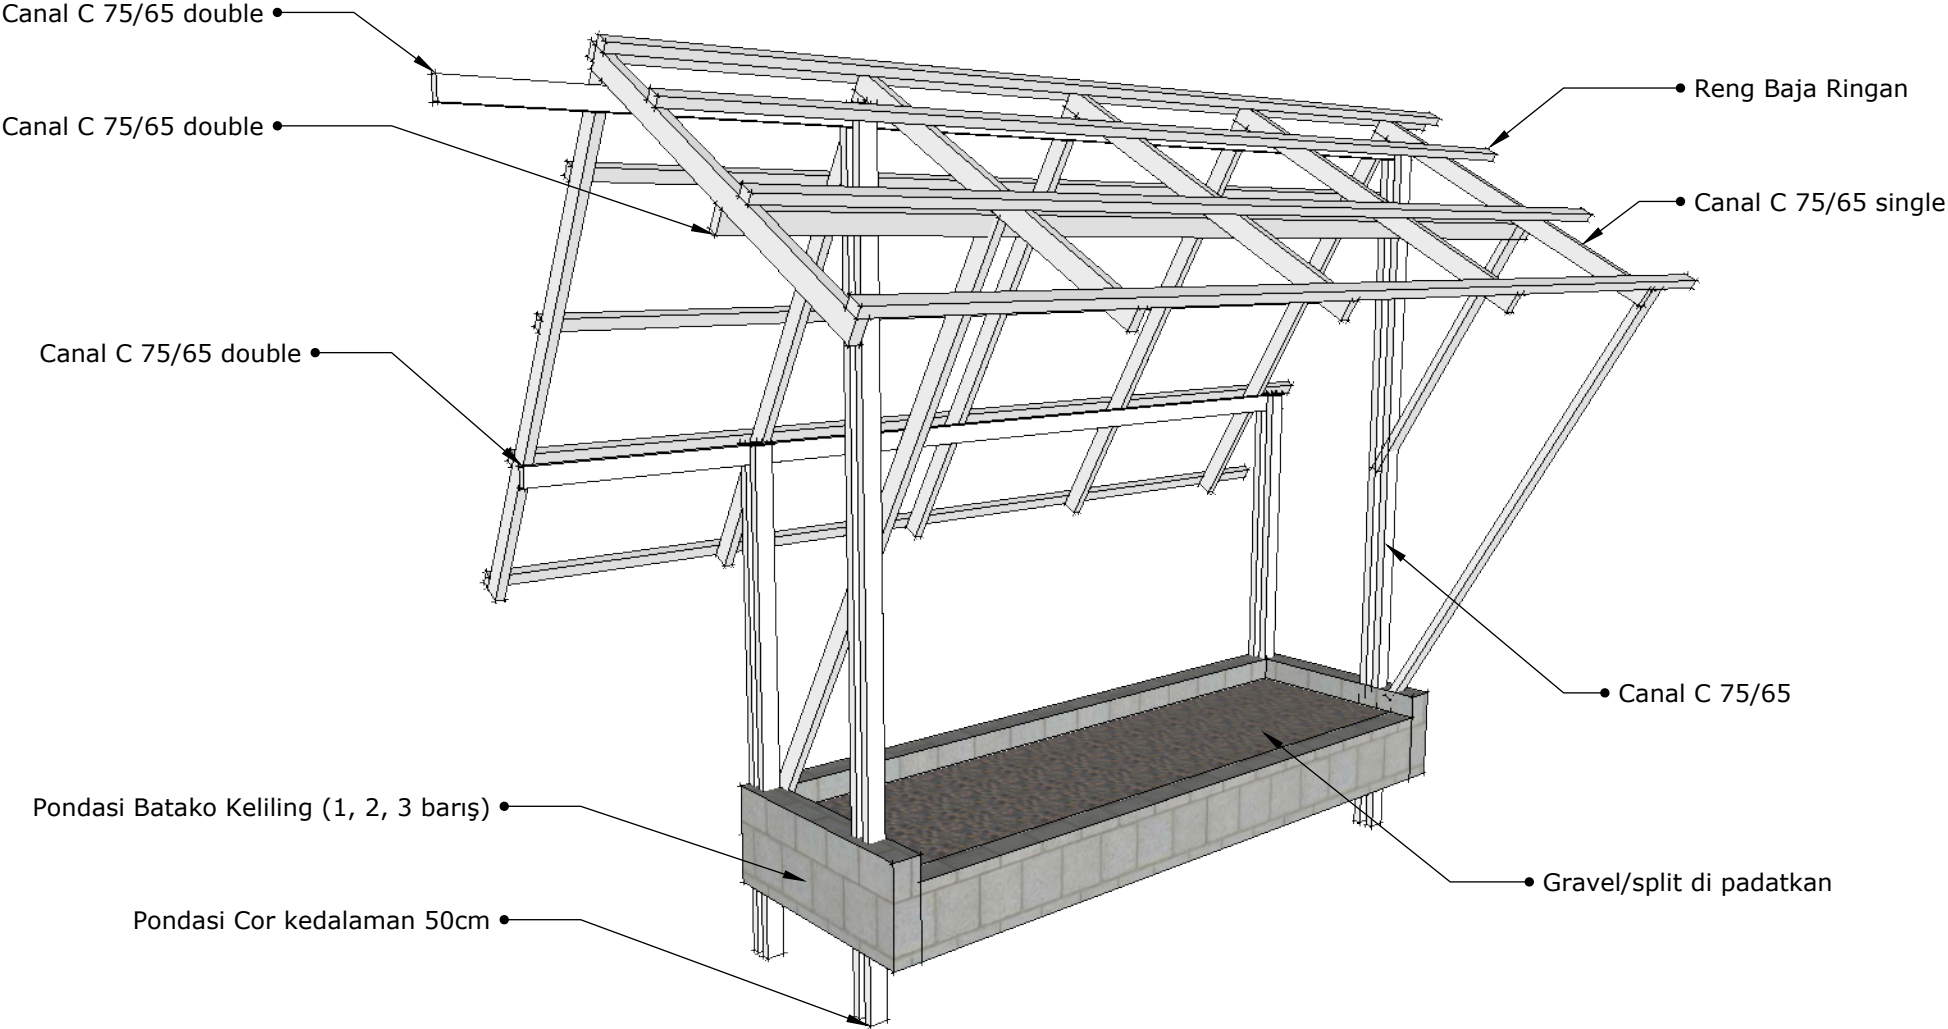

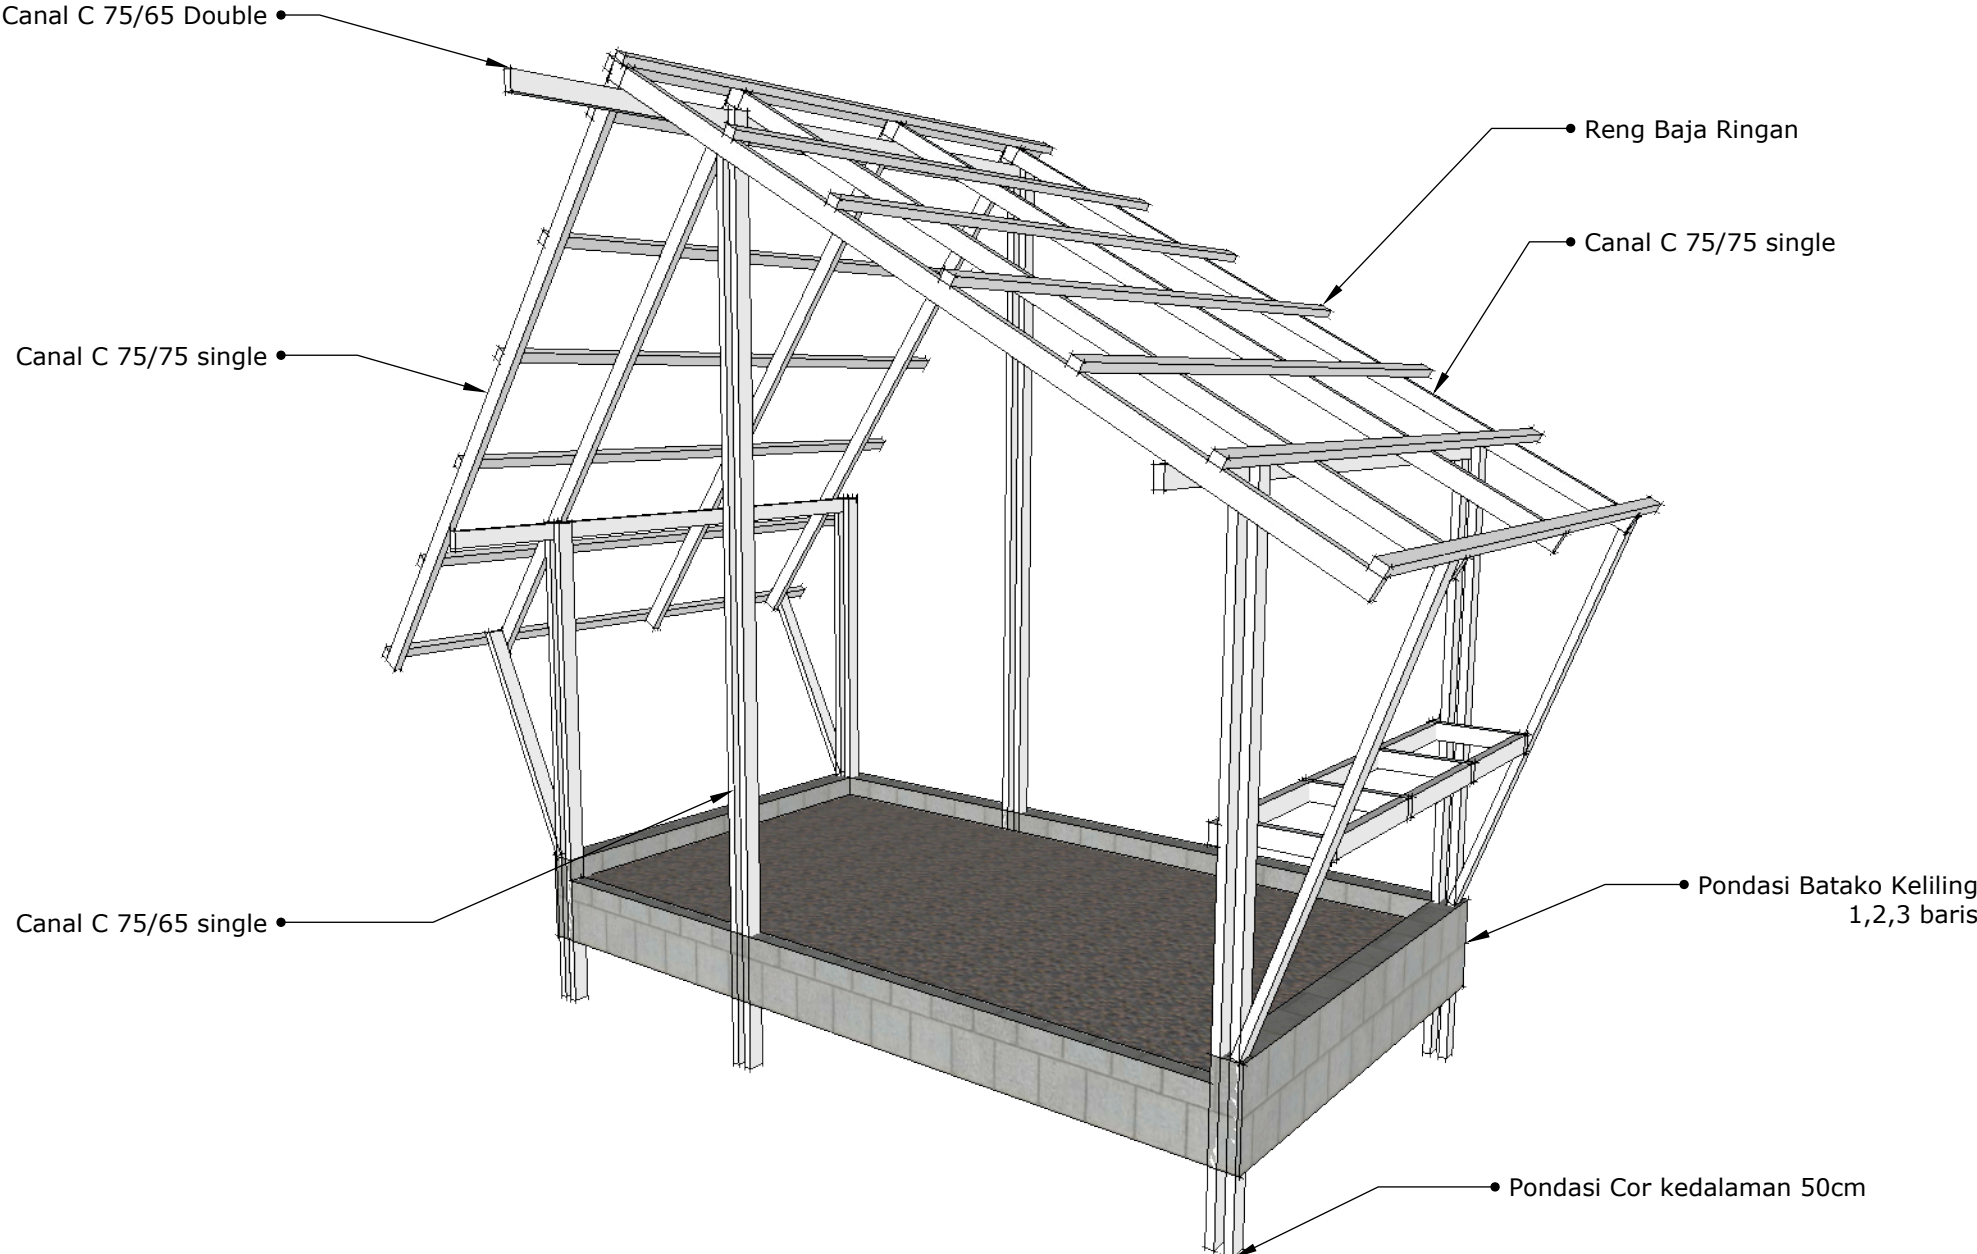

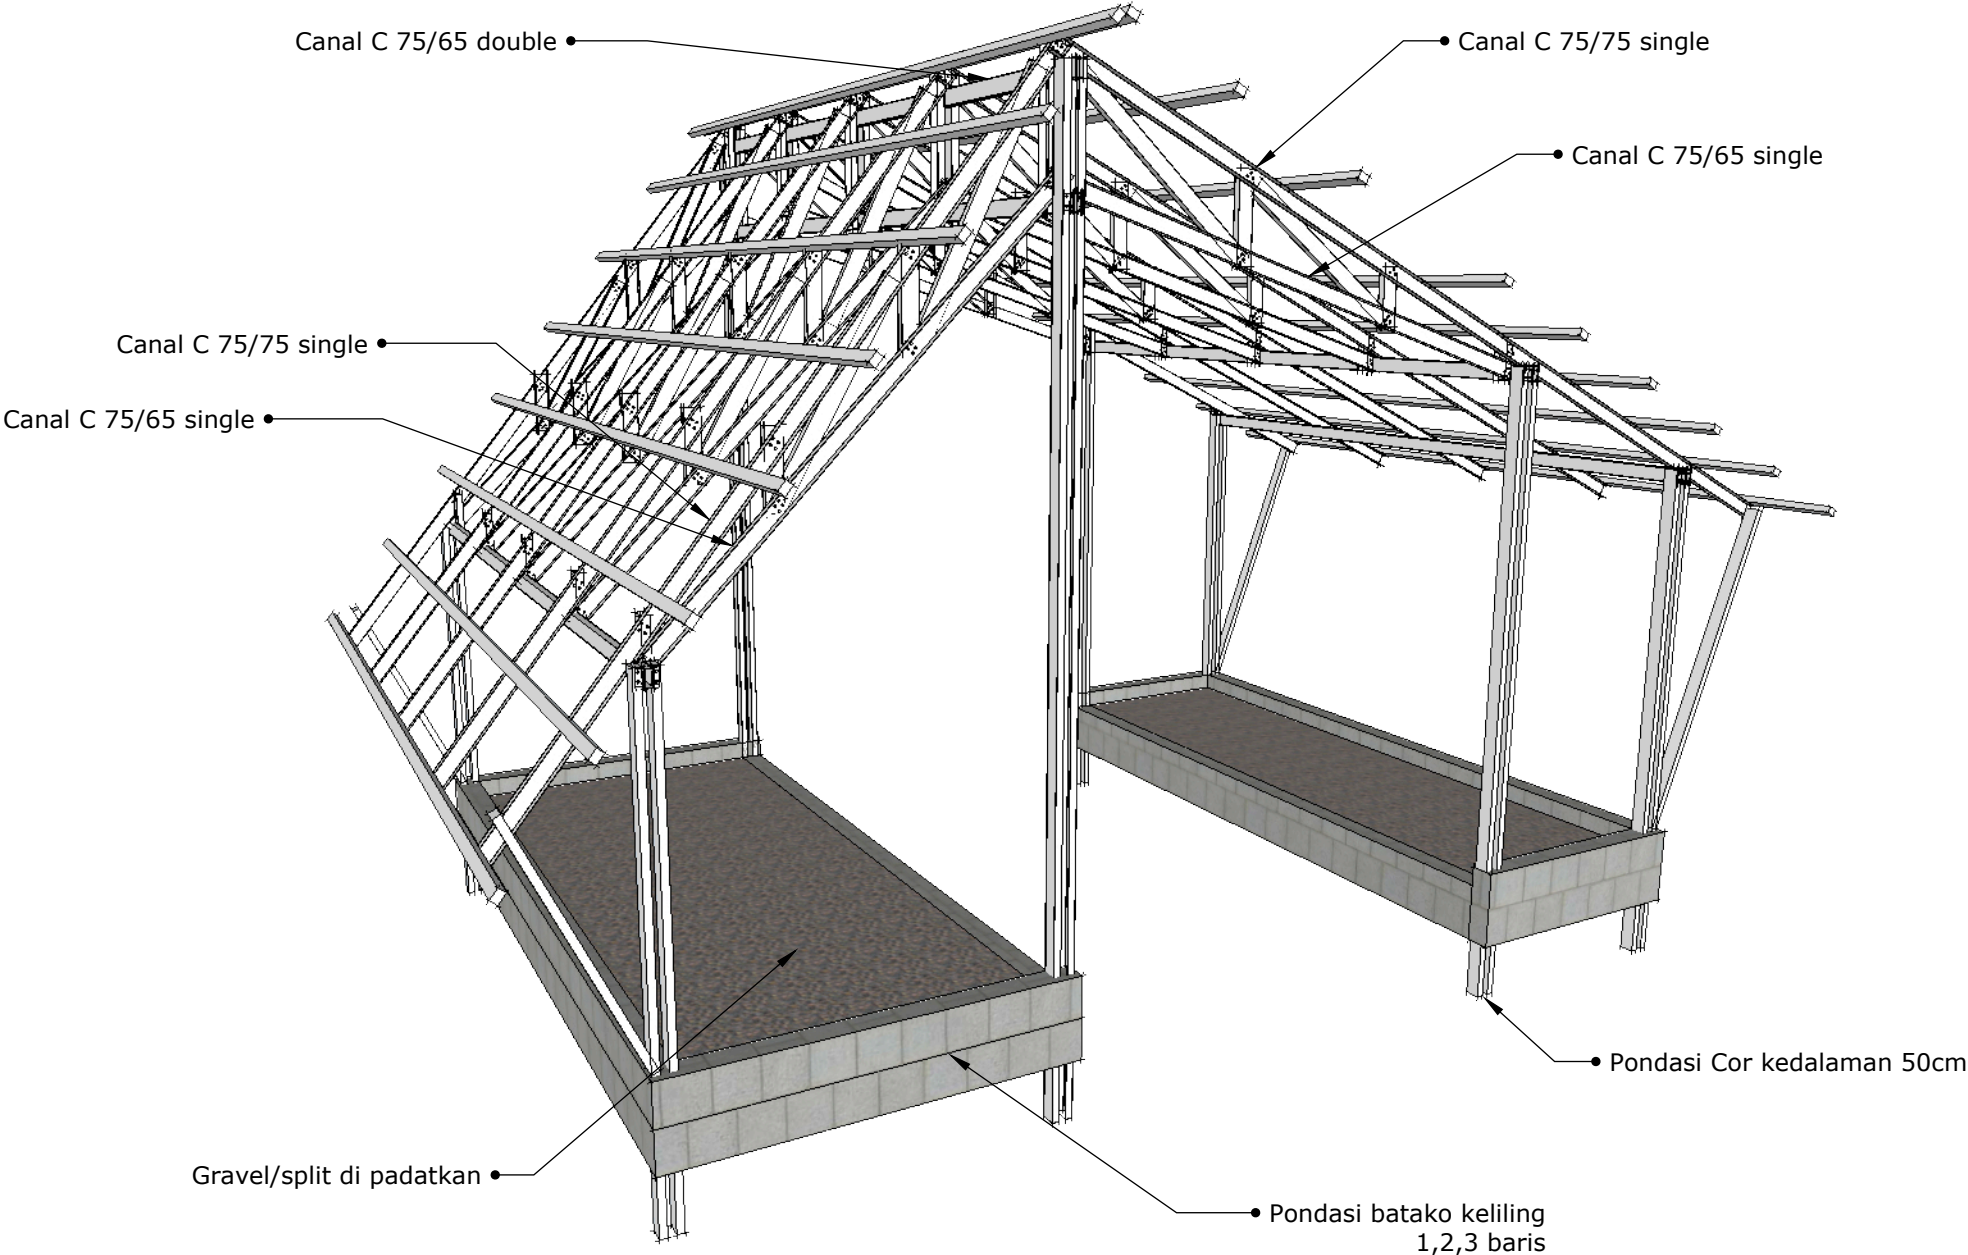

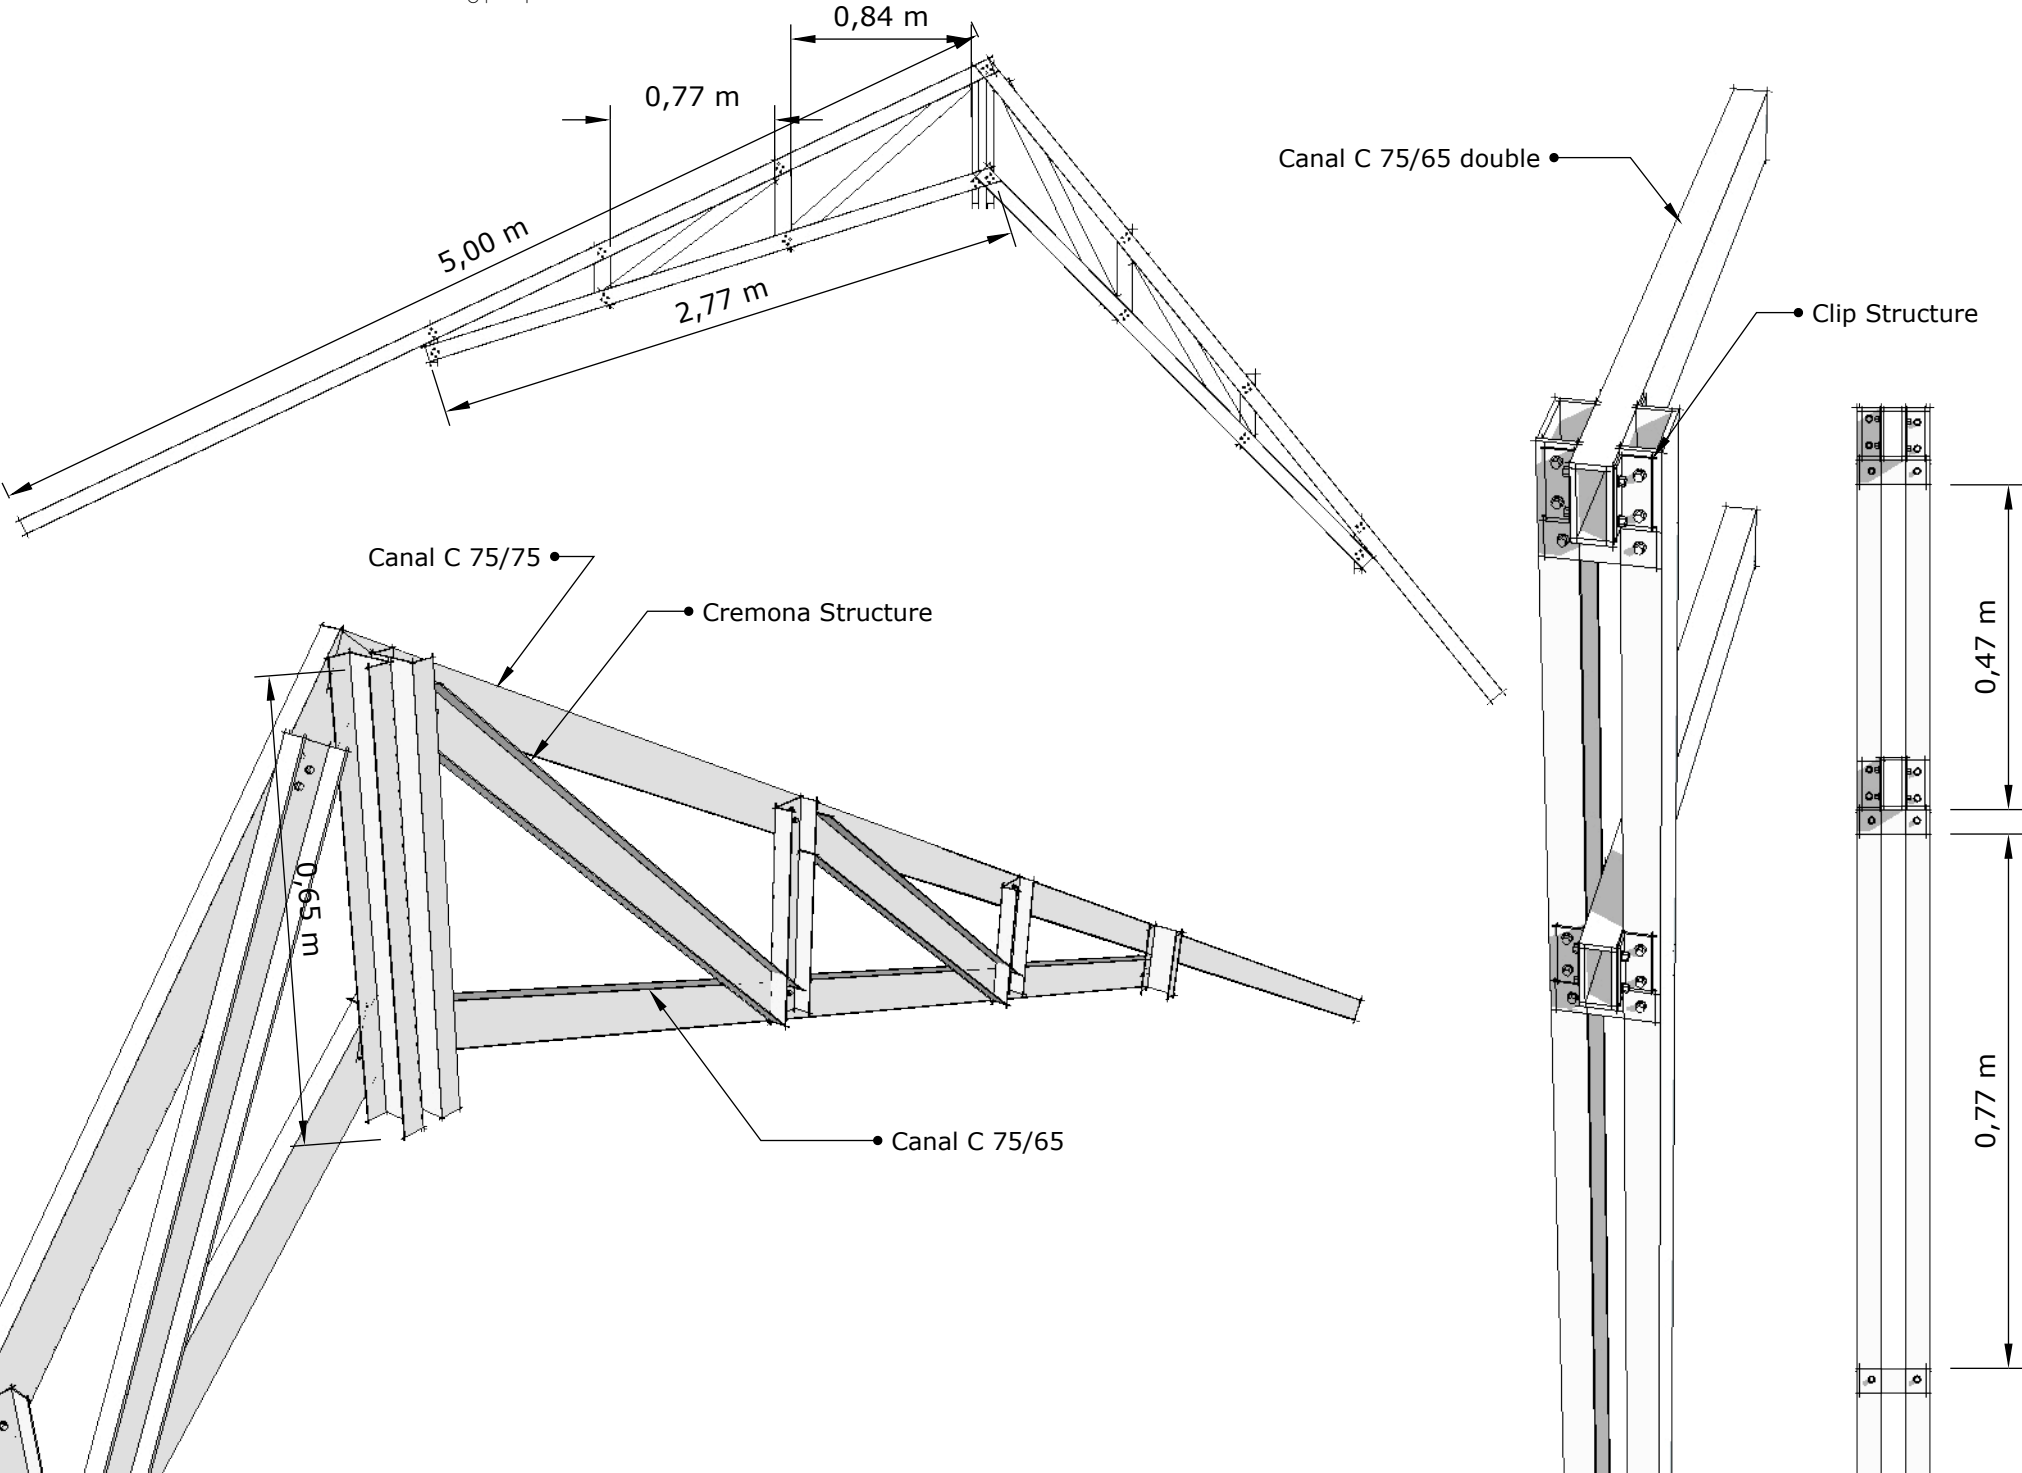



Design - UMKM BUMNag Sitapa  
Architect ; Roni Azhar  
Empistudio | 2023